




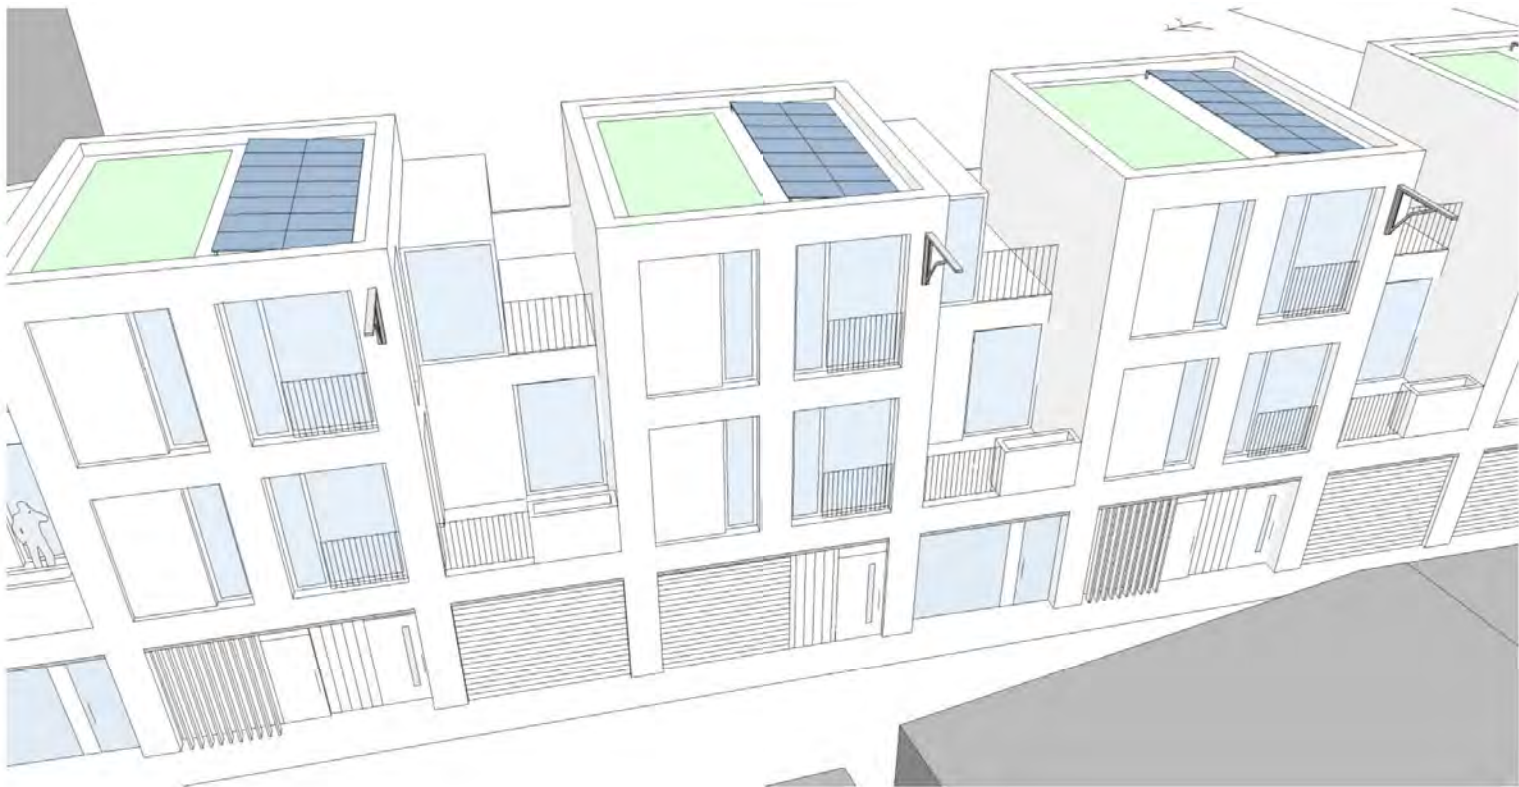

AERIAL VIEW 3

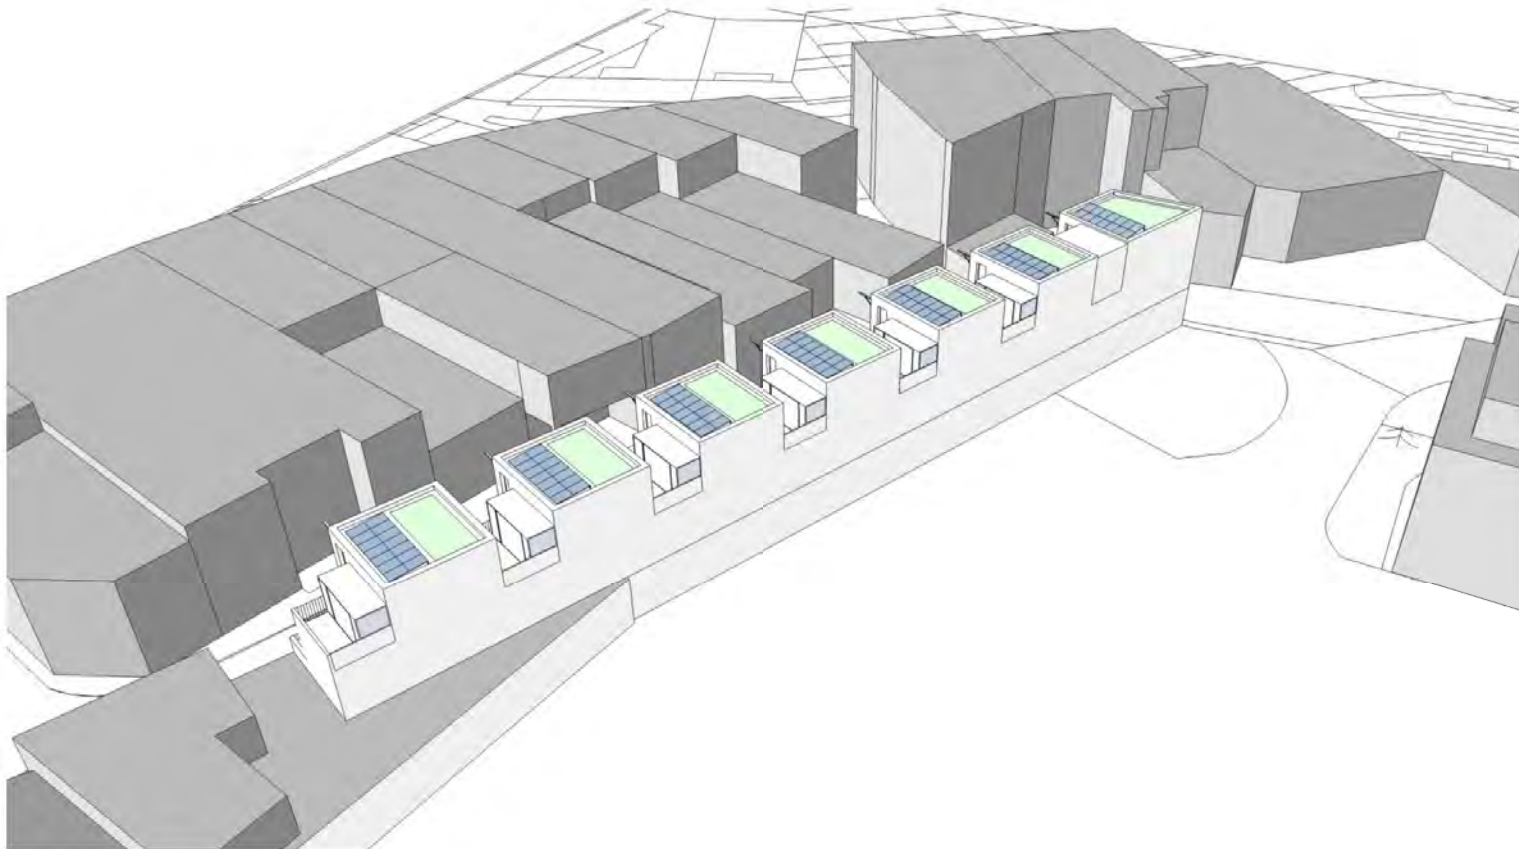

AERIAL VIEW 4

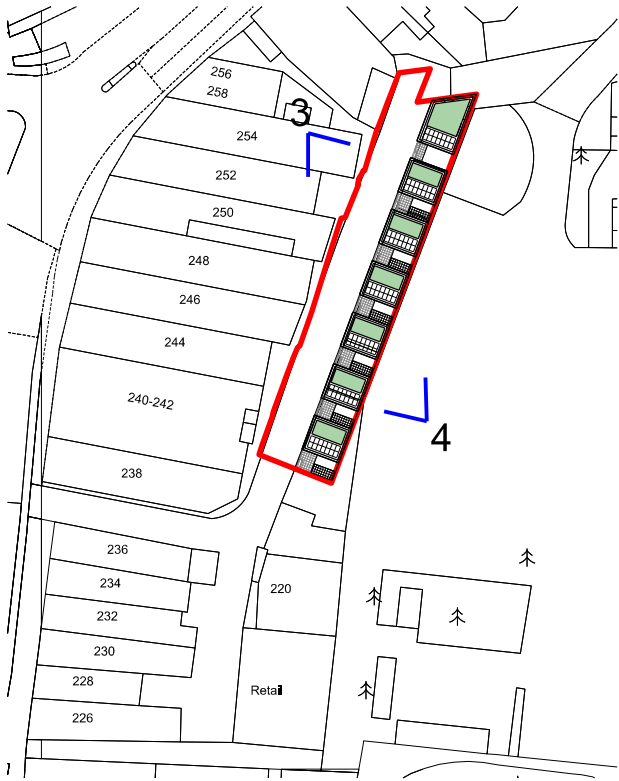

LOCATION PLAN 1:1250



Trade Close

AERIAL VIEWS 2

G M L Architects

UNIT 3,1-4 Christina Street, London, EC2A 4PA
 Tel: 020 7729 9595 Fax: 020 7729 1801 info@gmlarchitects.co.uk
 SCALE: 1:nts@A3
 ISSUED FOR: PLANNING
 FIRST ISSUED: 07/12/2018
 DRAWN BY:OW CHECK BY: PO


4417/PA/301



STREET VIEW 1



STREET VIEW 2

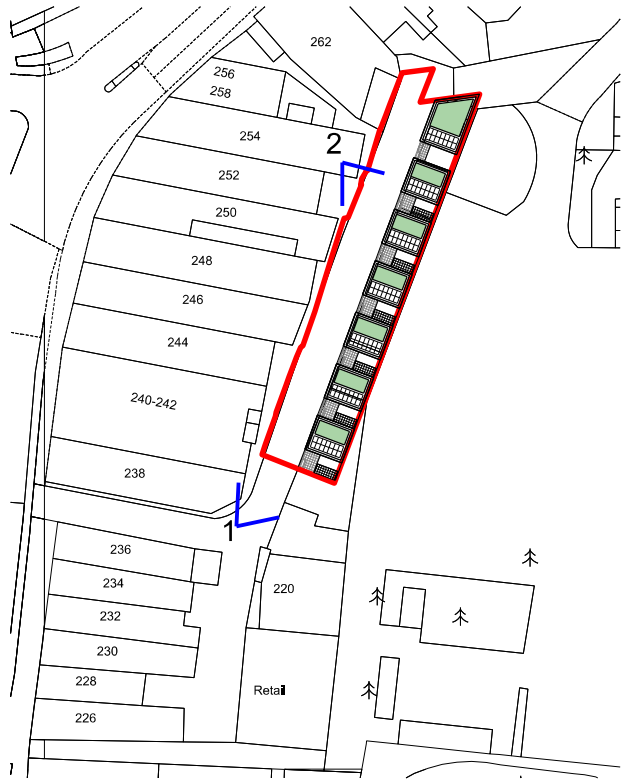

LOCATION PLAN 1:1250

Trade Close

STREET VIEWS

G M L Architects

UNIT 3,1-4 Christina Street, London, EC2A 4PA
 Tel: 020 7729 9595 Fax: 020 7729 1801 info@gmlarchitects.co.uk
 SCALE: 1:nts@A3
 ISSUED FOR: PLANNING
 FIRST ISSUED: 07/12/2018
 DRAWN BY:OW CHECK BY: PO

4417/PA/302